
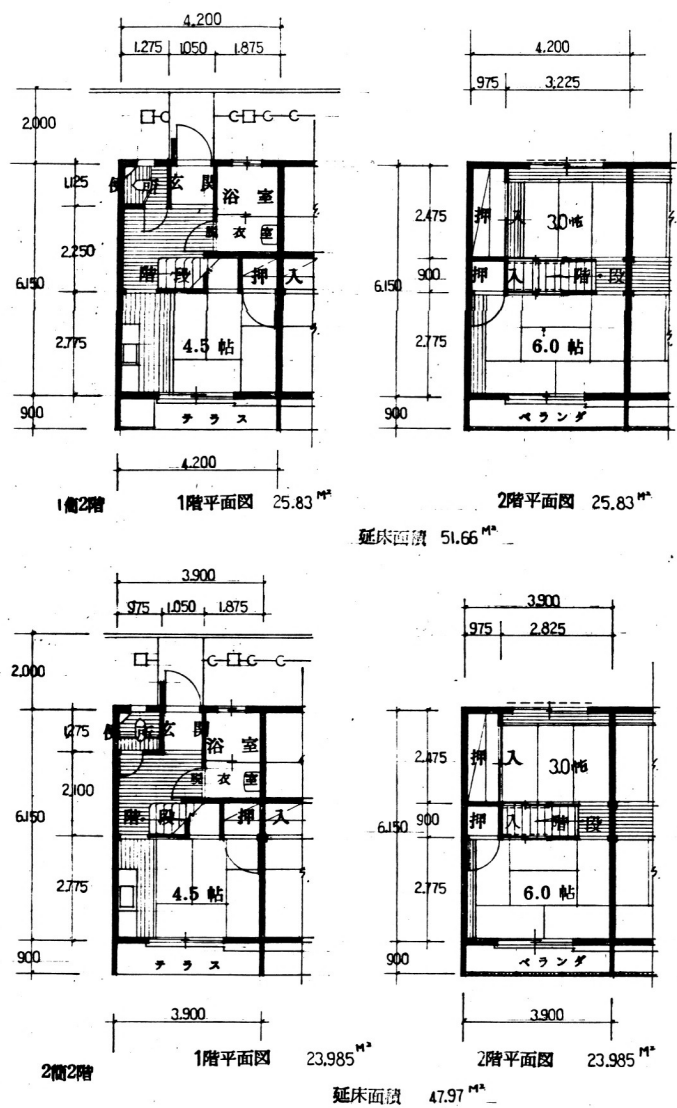


一ヶ岡D団地 建設当初図面

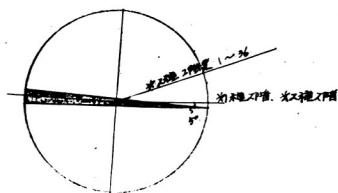

凡例	説明
—	廊下
—	階段
—	トイレ
—	洗面
—	風呂
—	キッチン
—	玄関
—	バルコニー

区分	階数	棟数	延床面積	専有面積	共用面積	外構面積	備考
47号	1階	45	43.3	20.48	4.30	6.30	1~45
	2階	8	40.5	32.4	2.44	3.96	46~54
	3階	8	40.5	32.4	2.44	3.96	55~63
	4階	8	40.5	32.4	2.44	3.96	64~72
48号	1階	24	46.8	12.22	2.32	4.29	73~96
	2階	30	42.75	12.825	2.60	4.27	97~120
	3階	30	42.75	12.825	2.60	4.27	121~144
	4階	30	42.75	12.825	2.60	4.27	145~168
49号	1階	36	51.66	19.6308	4.329	5.76	169~192
	2階	42	47.97	20.44	4.486	3.80	193~216
	3階	42	47.97	20.44	4.486	3.80	217~240
	4階	42	47.97	20.44	4.486	3.80	241~264
計	24	24	28.65	4.07	3.327		

47号 49号 2階 2階	敷地面積
71.0 x 26.0 = 1846.0	71.0 x 26.0 = 1846.0
71.0 x 27.0 = 1917.0	71.0 x 27.0 = 1917.0
71.0 x 28.0 = 1988.0	71.0 x 28.0 = 1988.0
71.0 x 100.0 = 7100.0	71.0 x 100.0 = 7100.0

47号 49号 2階 2階	敷地面積
71.0 x 26.0 = 1846.0	71.0 x 26.0 = 1846.0
71.0 x 27.0 = 1917.0	71.0 x 27.0 = 1917.0
71.0 x 28.0 = 1988.0	71.0 x 28.0 = 1988.0
71.0 x 100.0 = 7100.0	71.0 x 100.0 = 7100.0

工事設計図
図面名称 配置図、平面図
縮尺 1/100
設計 延岡市 建築課